

PLANTING BED, (TYP.)

BOULDERS FOR PLAY
& SEATING

'TRACK RIDE TOWER'

STONE COLUMNS (TYP.)
(QTY: 6 TOTAL)

PREFAB BRIDGE (QTY: 3)

'PARKOUR2'

'BIRD'S NEST' SWING

TREES TO BE REMOVED
(TO BE FIELD ADJUSTED)

INFORMAL BOULDER
SEATING AREA

PROPOSED 20'X20' OPEN FRAME
PAVILION W/PICNIC TABLE SEATING
AND OUTDOOR KITCHEN

2 RAIL PVC FENCE TO MATCH

STONE COLUMNS (TYP.)

TYPICAL FOR BRIDGES:
FLANK PATH WITH LOW PLANTING AND
STONE COLUMNS. FILL DITCH BELOW
WITH BULL ROCK

SHASTA RIDGE DR

POWDER COATED PARK
BENCH

MULCH UNDER EXISTING
TREES (TYP.)

5' ASPHALT PATH

NATURAL AREA/TREES
TO REMAIN

OPEN
LAWN

PICNIC AREA W/
CHARCOAL GRILL

EXISTING SWALE


POST RIDGE DR

0' 8' 16' 32'



PLAYGROUND

KOMPAN ROBINIA LINE

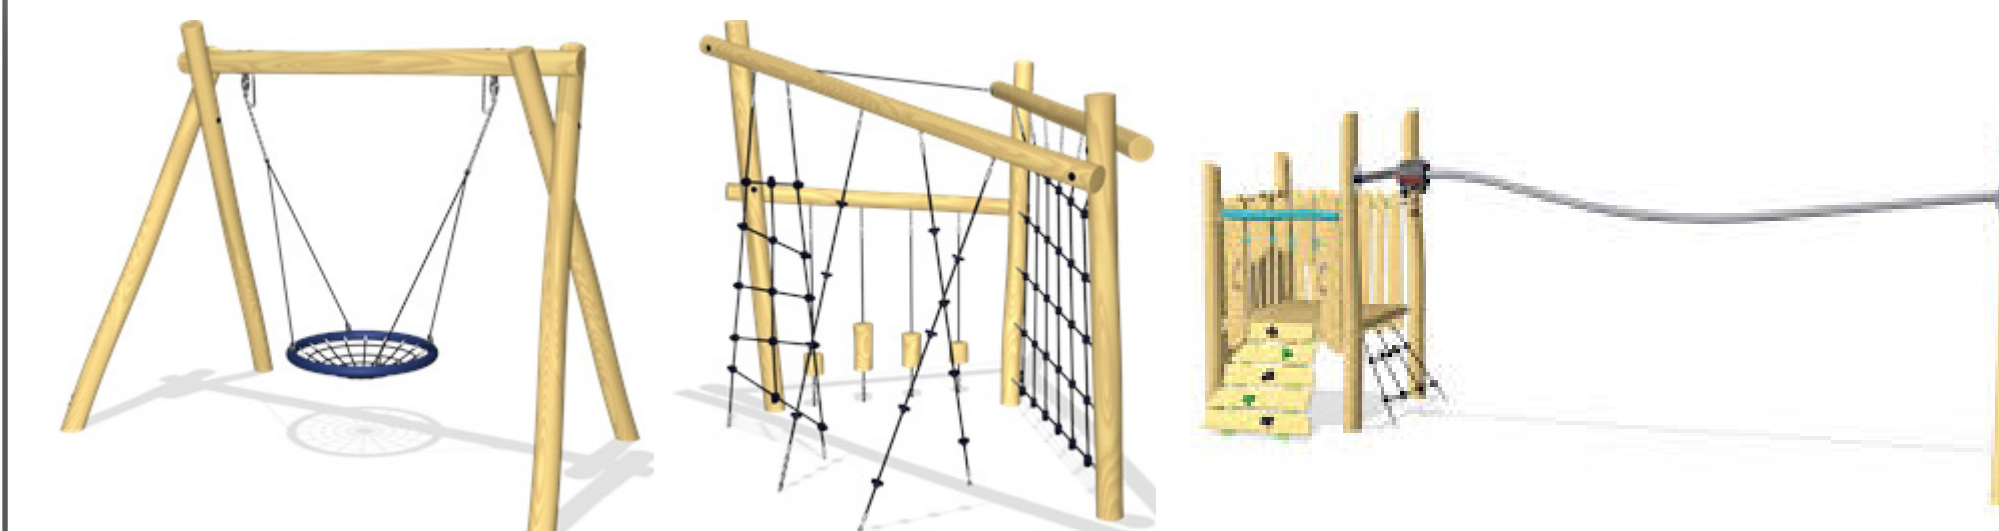


'BIRD'S NEST'

'PARKOUR2'

'TRACK RIDE TOWER'

ALTERNATE #1:

LS STRUCTURES 'ZIP KROOZ' + KOMPAN 'PARKOUR2'

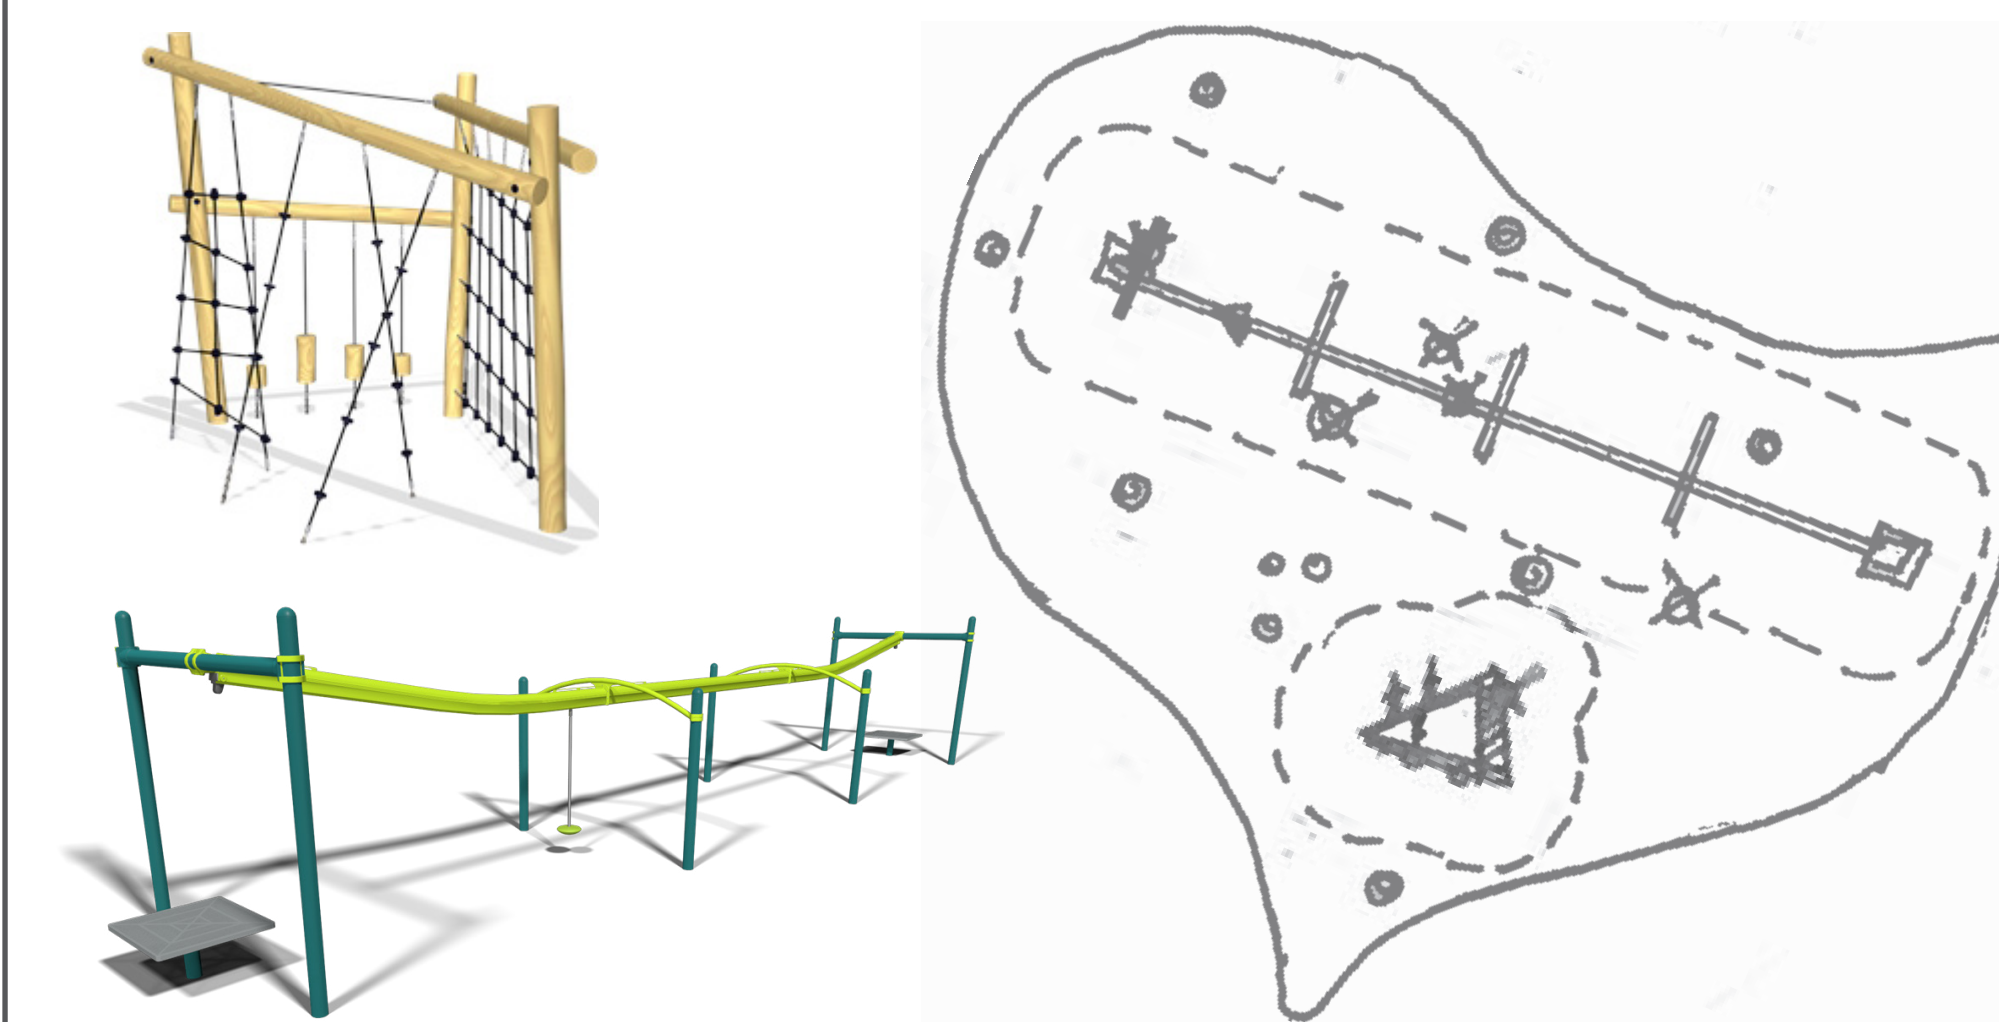

SHADE STRUCTURE

ROMTEC

20'x 20' DIMENSIONAL TIMBER



ALTERNATES:

STEEL FRAME OR ALUMINUM

